


TYPICAL FIXING DETAILS ON BERM

SCALE 1 : 20

NOTES:

1. ALL DIMENSIONS ARE IN MILLIMETRES.
2. THE WIRE MESH SHEETS SHALL BE VERTICALLY CONNECTED BY 2.2 mm DIA. NORMAL GALVANIZED AND PVC COATED BINDING WIRE AND HORIZONTALLY CONNECTED BY 300 mm OVERLAP WITH FIXING PIN AT 500 mm c / c.
3. FOR TYPICAL BERM DETAILS, SEE STD. DRG. NO. C2410.
4. FOR TYPICAL ANCHOR BOLT AND FIXING PIN DETAILS, SEE STD. DRG. NO. C2511 / 2.

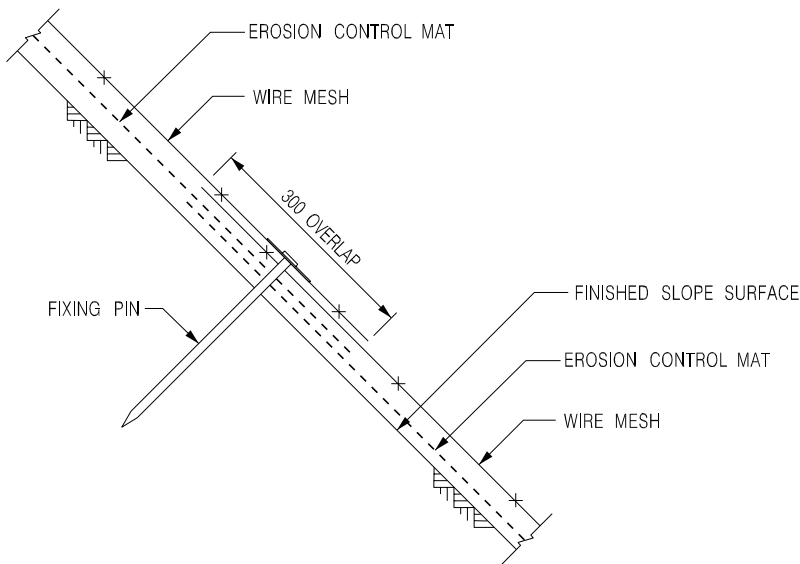

TYPICAL HORIZONTAL LAP DETAILS OF WIRE MESH AND EROSION CONTROL MAT

SCALE 1 : 10

B	DETAILS FOR ANCHOR BOLT ADDED.	Original Signed	12.2005
A	NAME OF DEPARTMENT AMENDED.	Original Signed	01.2005
-	NEW ISSUE.	Original Signed	12.2002
REF.	REVISION	SIGNATURE	DATE

FIXING DETAILS FOR EROSION CONTROL MAT AND WIRE MESH WITH SOIL NAILS
(SHEET 1 OF 2)

CIVIL ENGINEERING AND DEVELOPMENT DEPARTMENT

SCALE AS SHOWN
DATE DEC 2002

DRAWING NO.
C2511 / 1B