


DETAIL OF U-SHAPE STAPLE

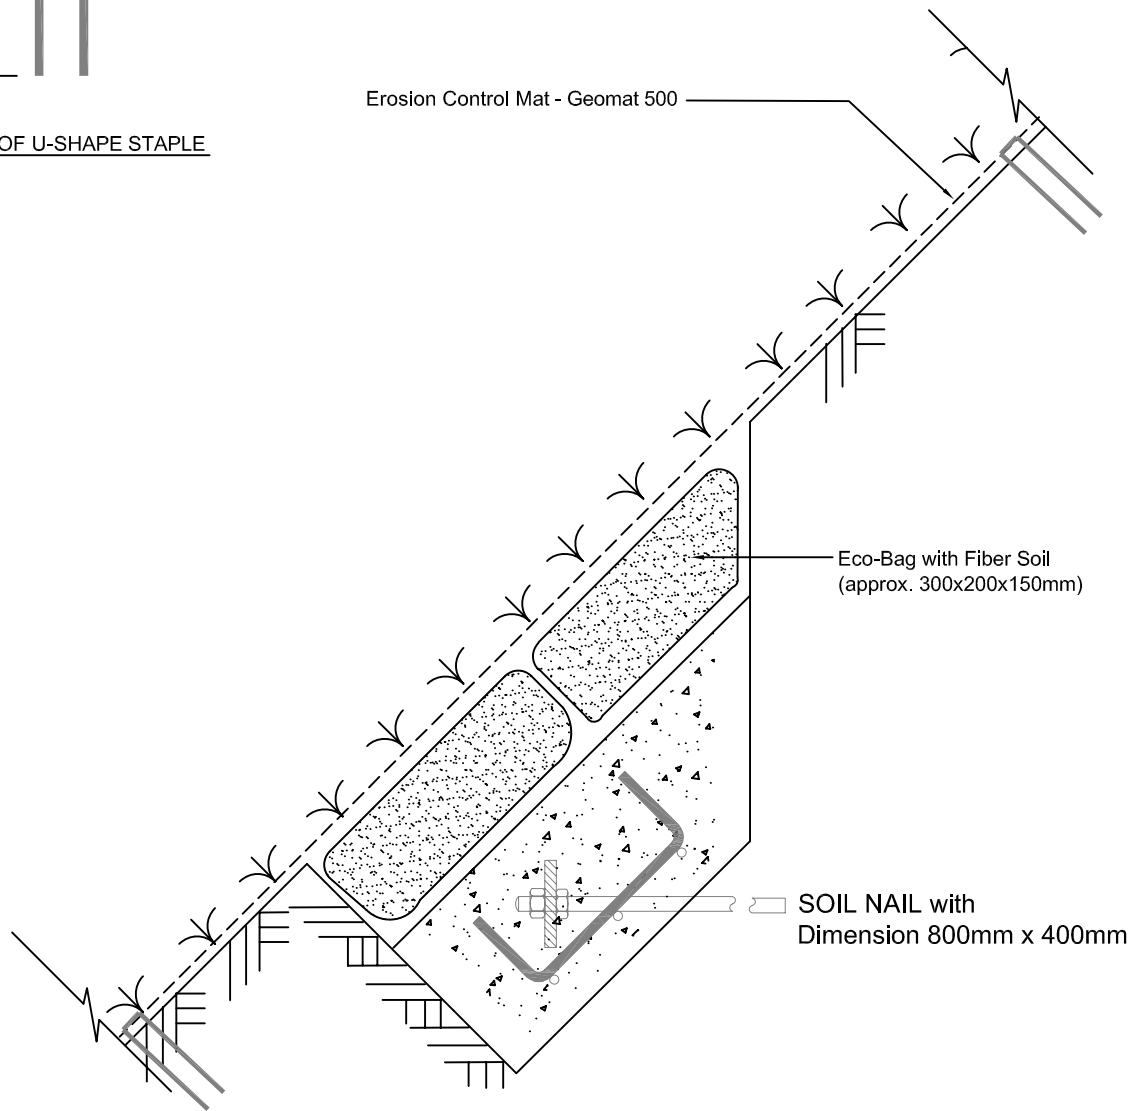

Existing Shotcrete Slope

**COPY RIGHT**

Project: Shatin Pass Estate



**Toyo Greenland Co., Ltd.**

Drawing Title: Typical Details of Eco-Bag System on Soil Nail Head

Check : Ho Tat Pui, Daniel

Scale : N.T.S.

Ref.: Q0199c/06/TGD1982

Date: 19 August 2006